
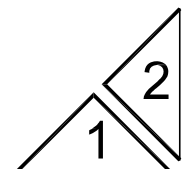
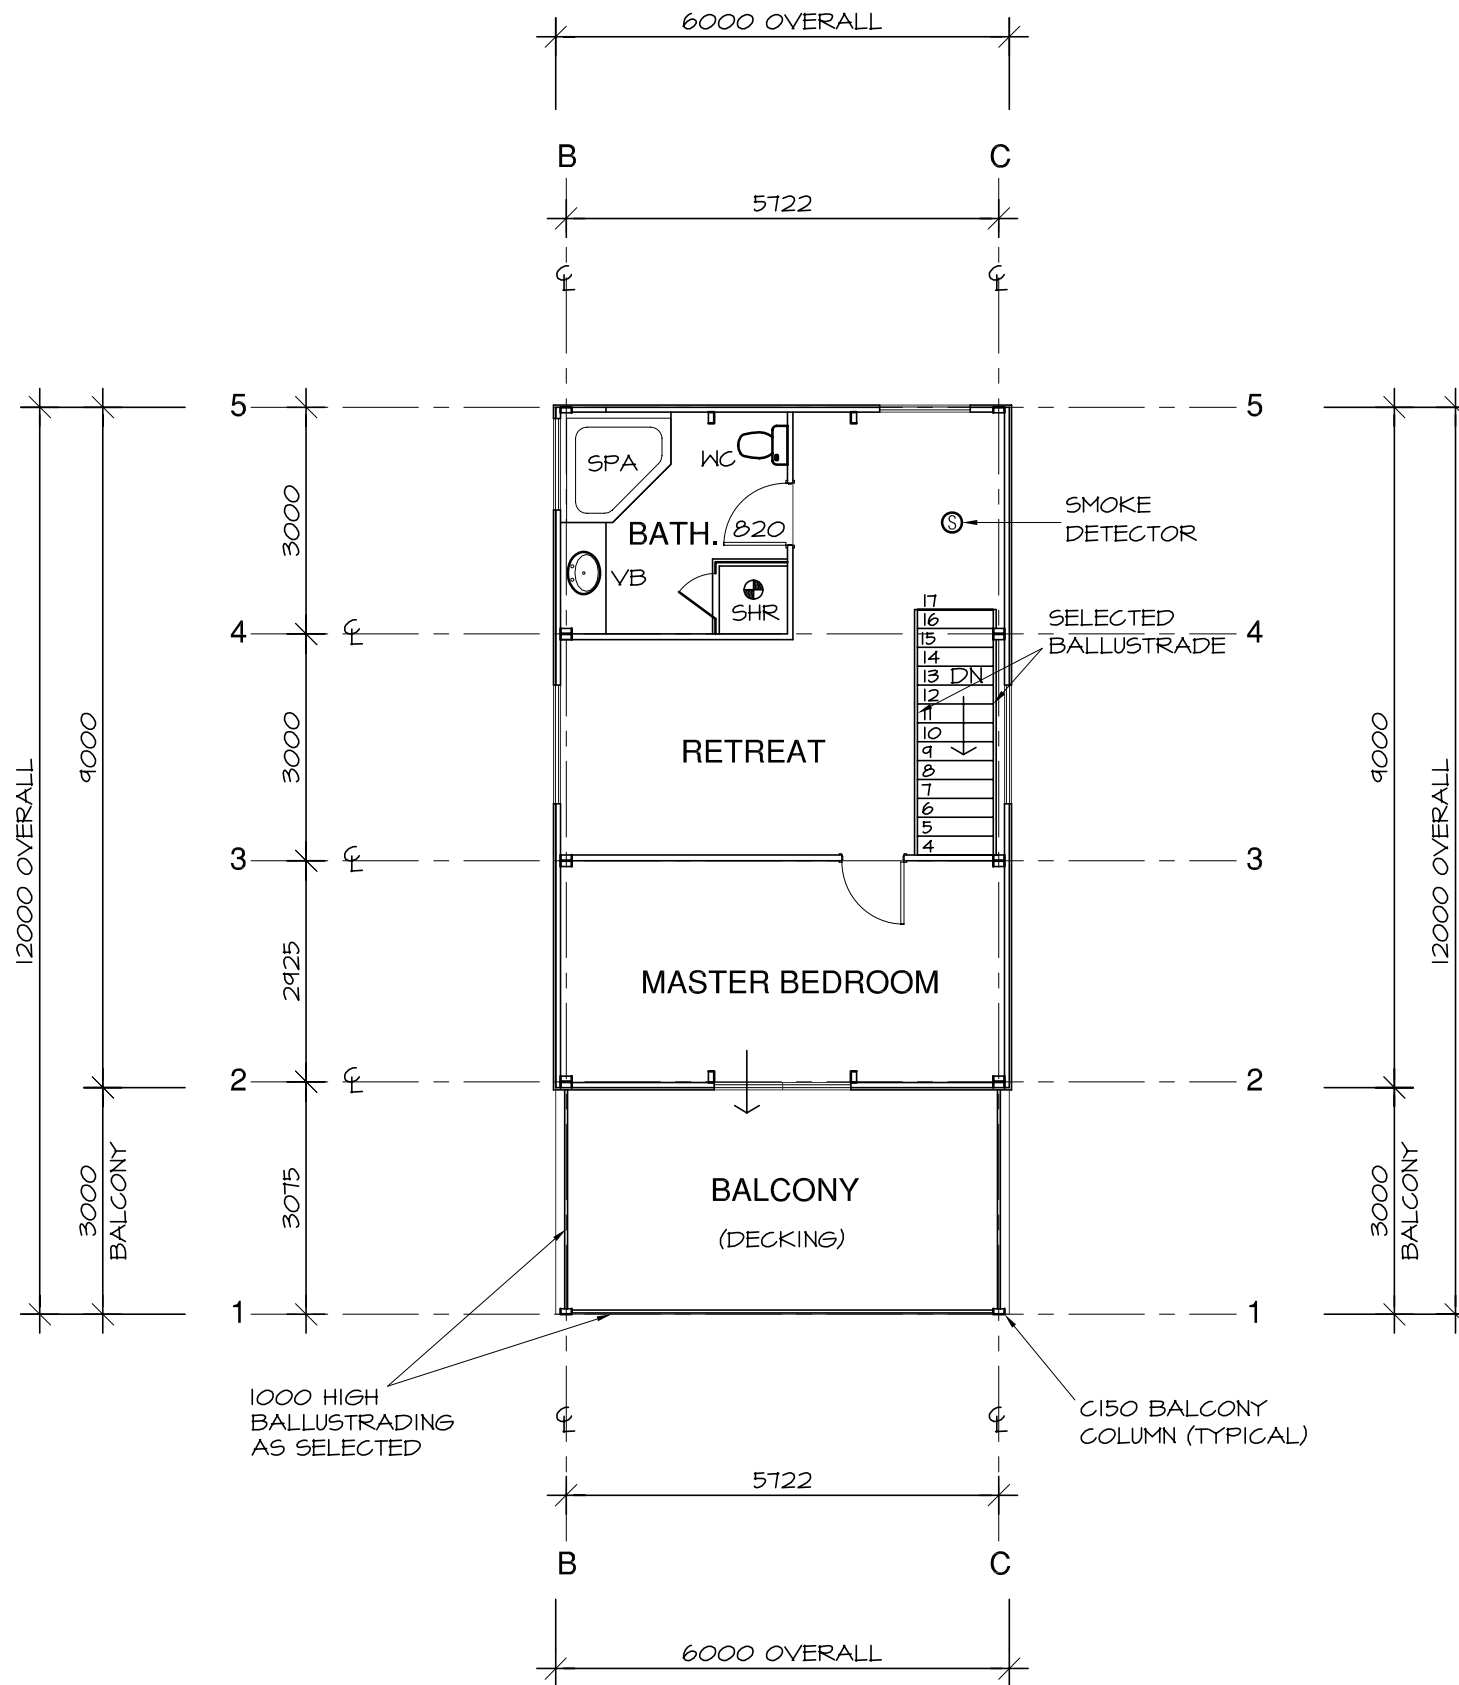


NOTE: ALL MEASUREMENTS TO BE CHECKED ON SITE PRIOR TO INTERNAL FITOUT.

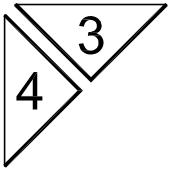

# "BEACHCOMBER"

PLAN 1:100 *Upper Floor*